

REFER DETAIL SHEET : HAQ-PHA-PA1

HANIMAADHOO AIRPORT  HANIMAADHOO ISLAND

HANIMAADHOO AIRPORT
PLAN

DRAWG NO HAQ-PHA-P001

SCALE 1:6,500


Prepared: regional airports

PROPOSED AREA FOR HOTEL

Note: Allowed heights are shown at 12m intervals

Key:

- 10.286 m Allowed height
- 72 m Distance from strip edge

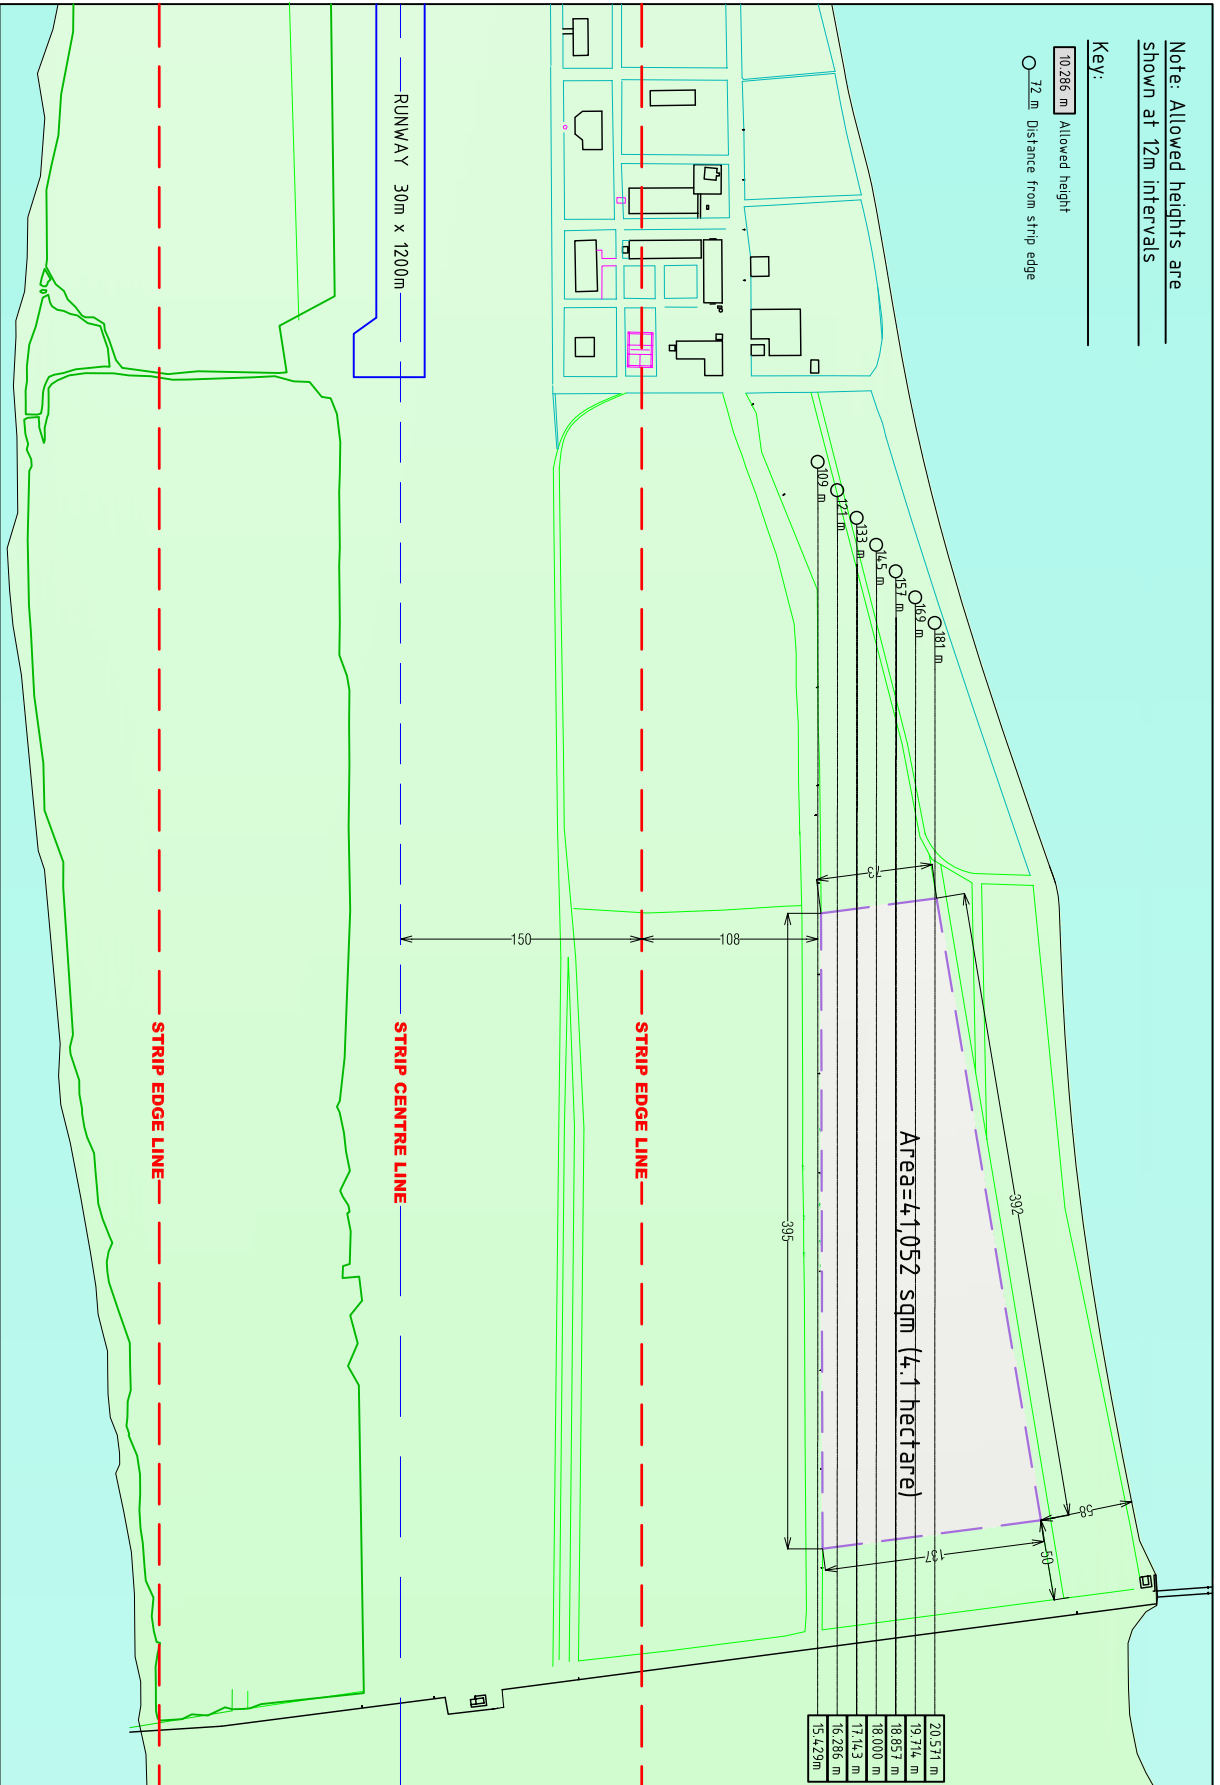

20.511 m
19.714 m
18.917 m
18.000 m
17.143 m
16.286 m
15.429 m

Area=41,052 sqm (4.1 hectare)

RUNWAY 30m x 1200m

STRIP EDGE LINE

STRIP EDGE LINE

STRIP CENTRE LINE

HANIMAADHOO AIRPORT
PLAN

DRAWG NO HAQ-PHA-PA1

SCALE 1:3,000

Prepared: regional airports

PROPOSED AREA FOR HOTEL