




REFER DETAIL SHEET : KDO-PHA-PA1

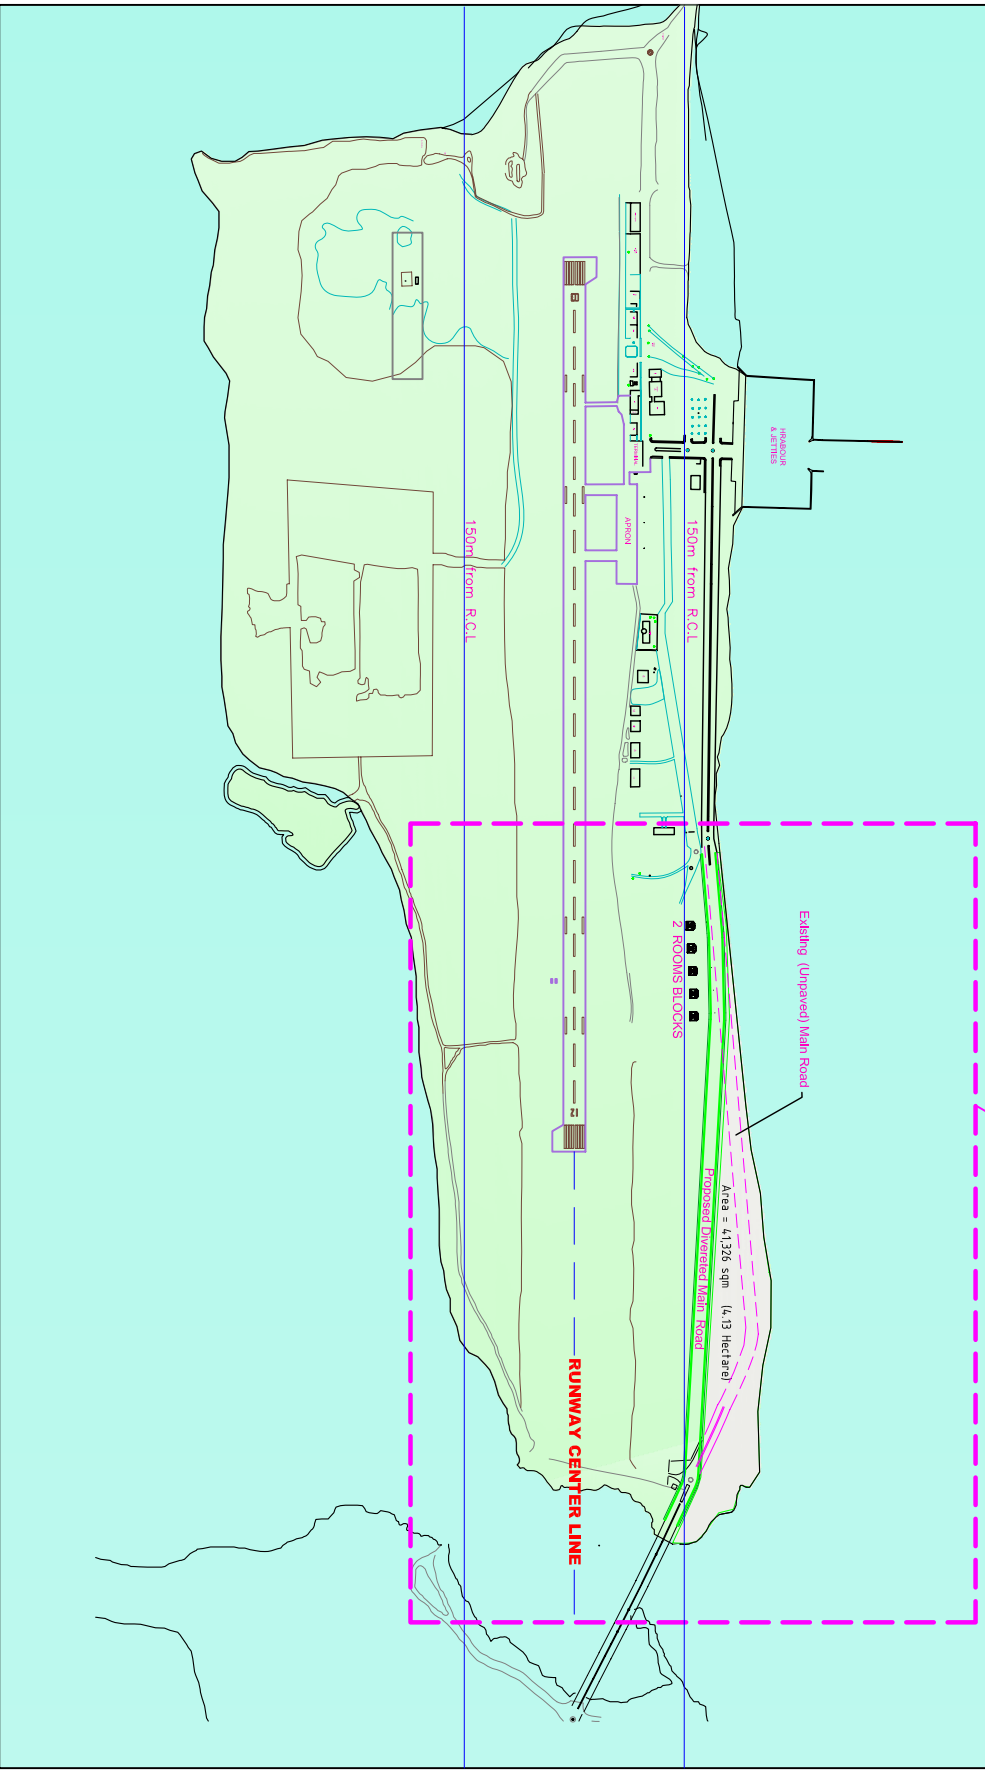

KADHDHOO AIRPORT  
PLAN

DRAWG NO KDO-PHA-P001

SCALE 1:6,500

Prepared: regional airports

PROPOSED AREA FOR HOTEL

