

REFER DETAIL SHEET : KDM-PHA-PA1


KAADEDHDHOO AIRPORT
PLAN

DRAWG NO KDM-PHA-P001

SCALE 1:6,500

Prepared: regional airports

PROPOSED AREA FOR HOTEL

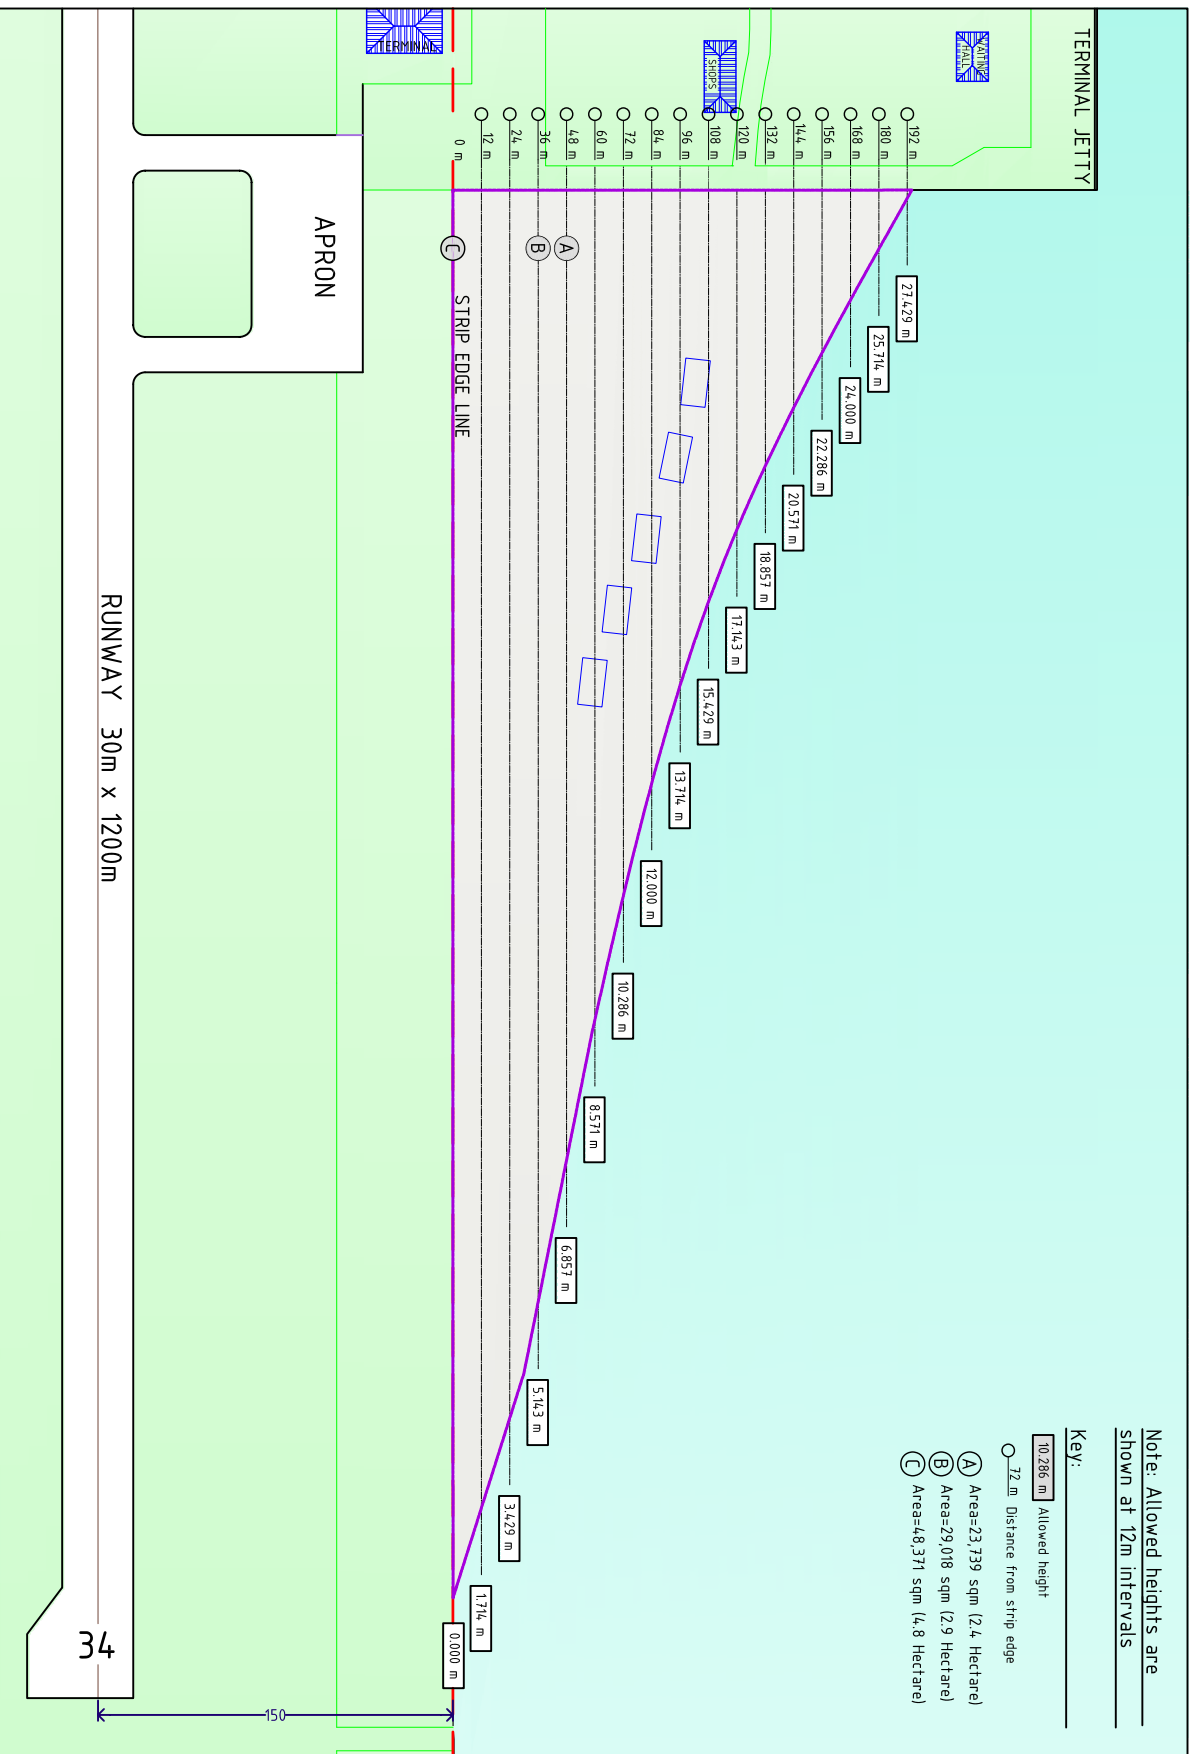

KAADEDHDHOO AIRPORT
PLAN

DRAWG NO KDM-PHA-PA1

SCALE 1:12,000

Prepared: regional airports

PROPOSED AREA FOR HOTEL